


EXISTING TREES AND STREET LIGHTS, WEST

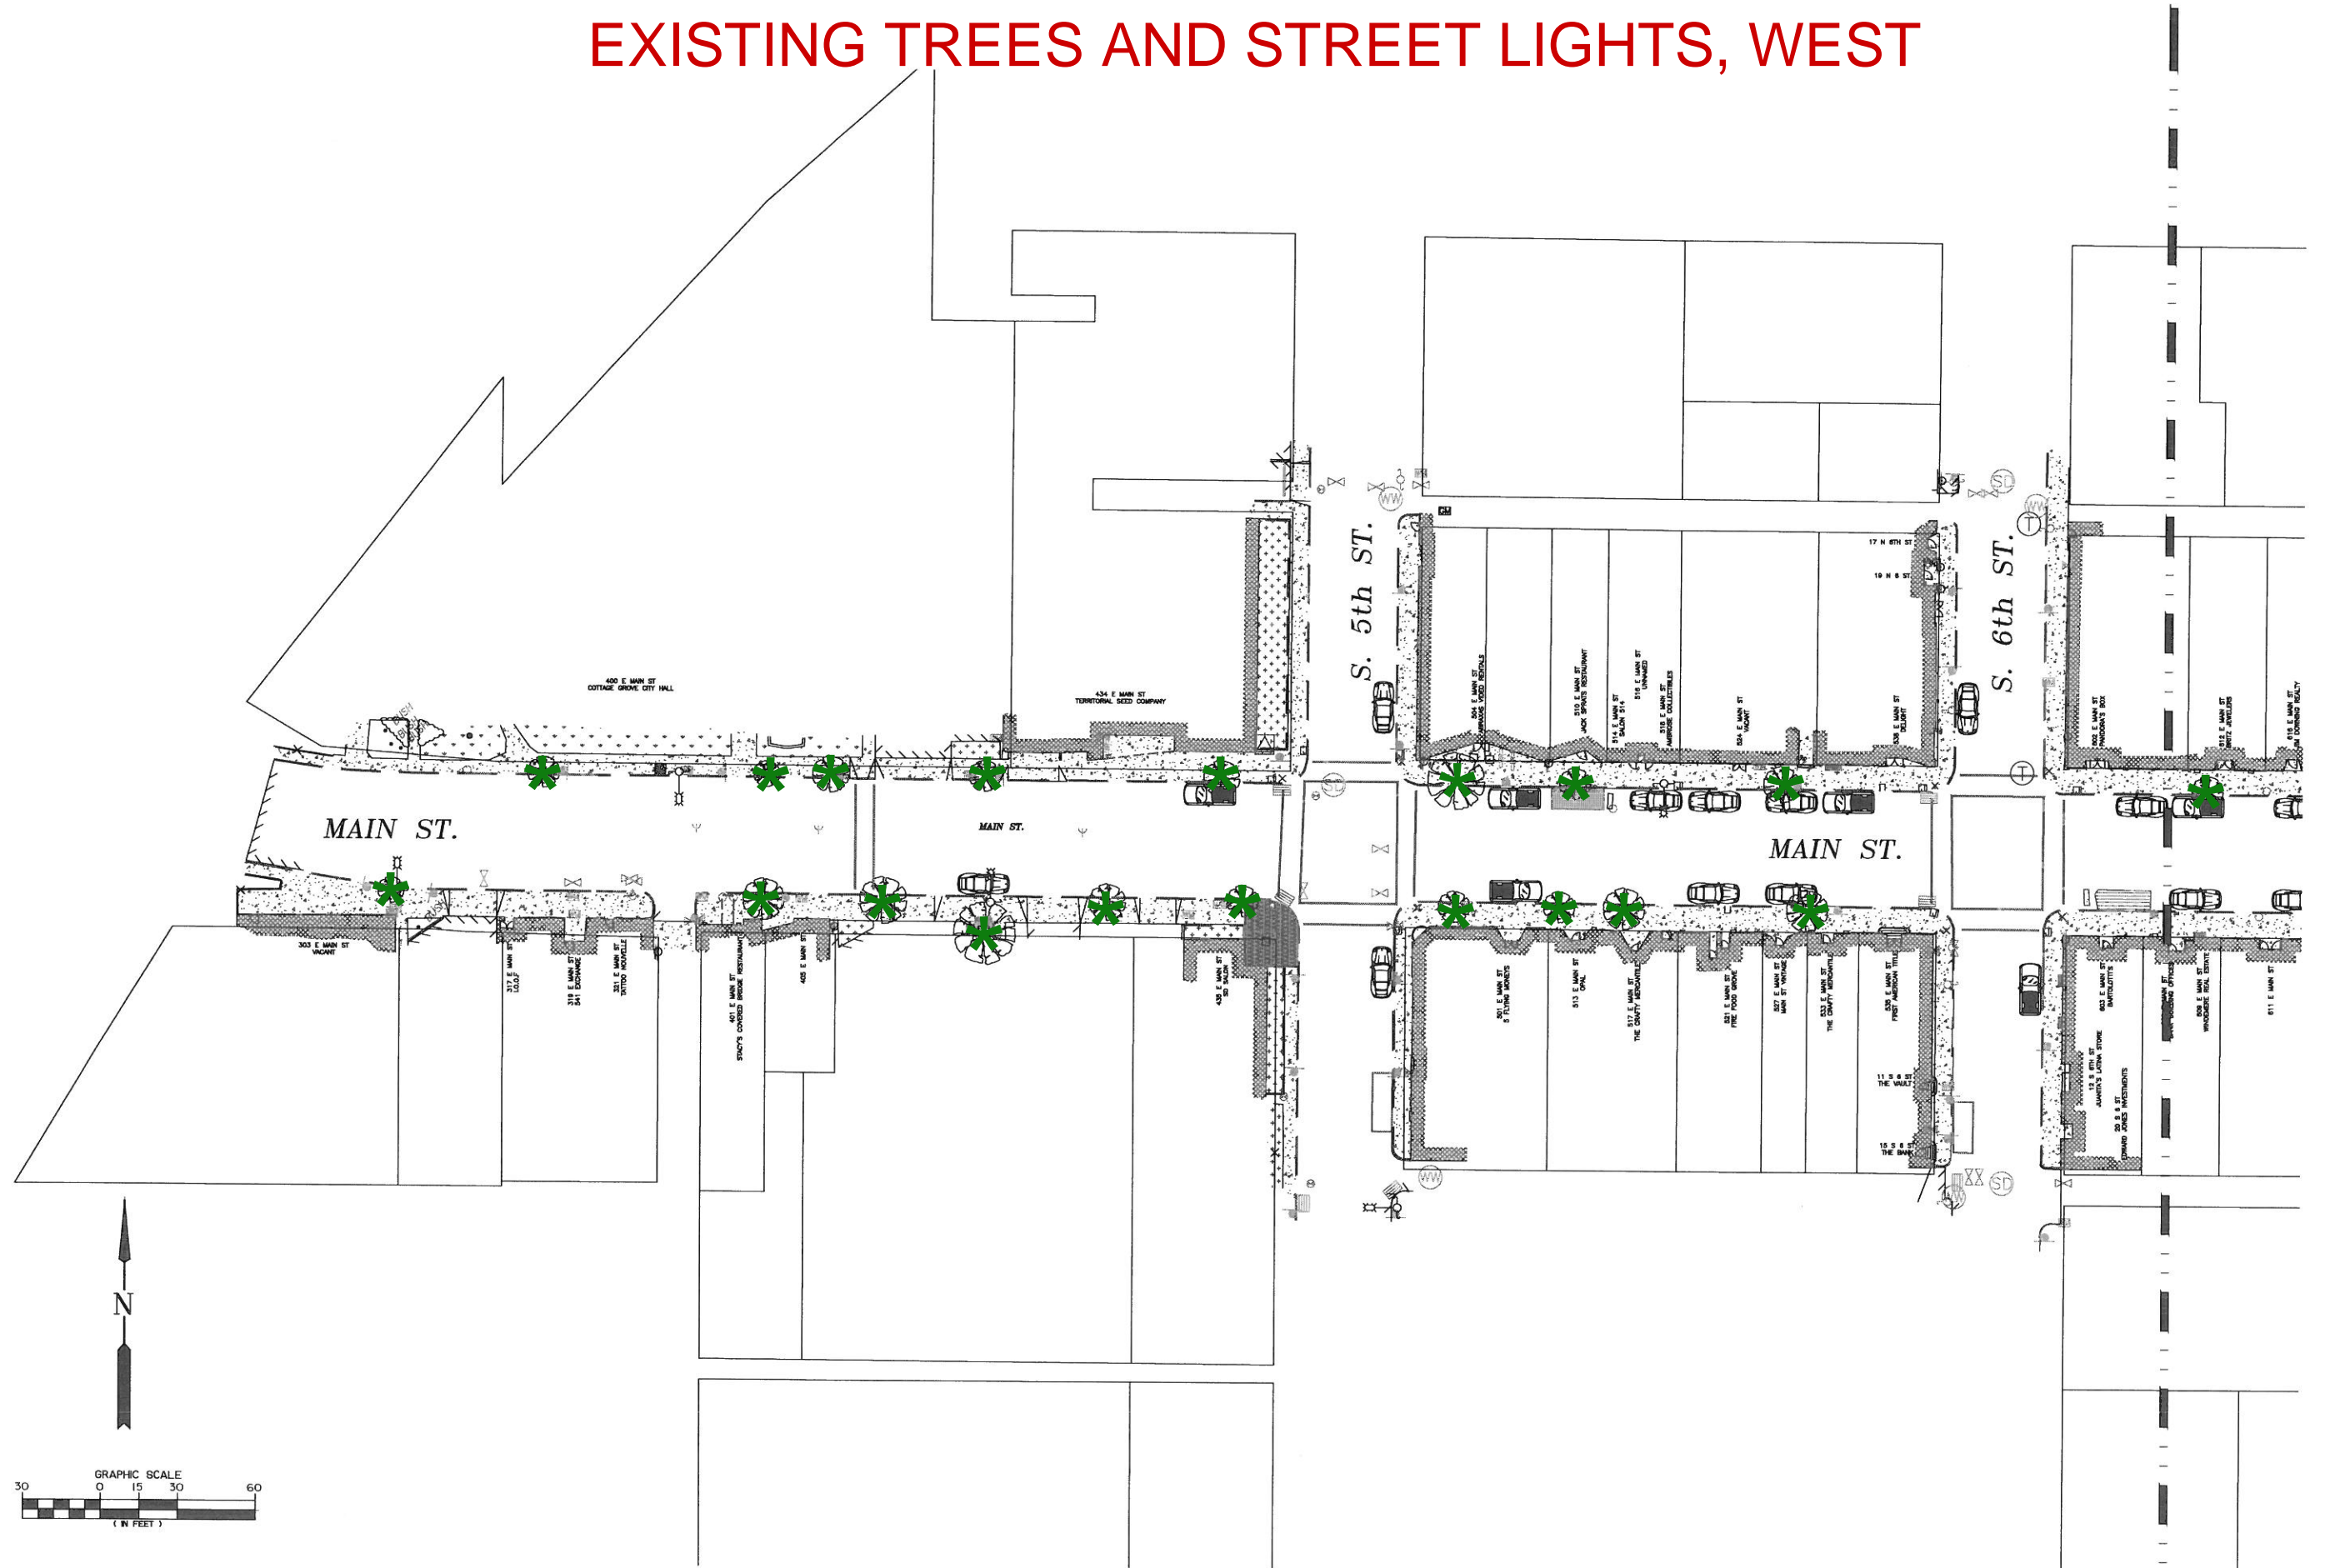

LAYOUT OF IMPROVEMENTS IS PRELIMINARY AND SUBJECT TO NECESSARY ADJUSTMENTS BASED ON VARIABLES DURING THE DESIGN PROCESS.

① EXISTING TREES AND STREET LIGHTS, WEST

EXISTING TREES AND STREET LIGHTS, EAST




LAYOUT OF IMPROVEMENTS IS PRELIMINARY AND SUBJECT TO NECESSARY ADJUSTMENTS BASED ON VARIABLES DURING THE DESIGN PROCESS.

PROPOSED TREES AND STREET LIGHTS, WEST



LAYOUT OF IMPROVEMENTS IS PRELIMINARY AND SUBJECT TO NECESSARY ADJUSTMENTS BASED ON VARIABLES DURING THE DESIGN PROCESS.

PROPOSED TREES AND STREETLIGHTS, EAST

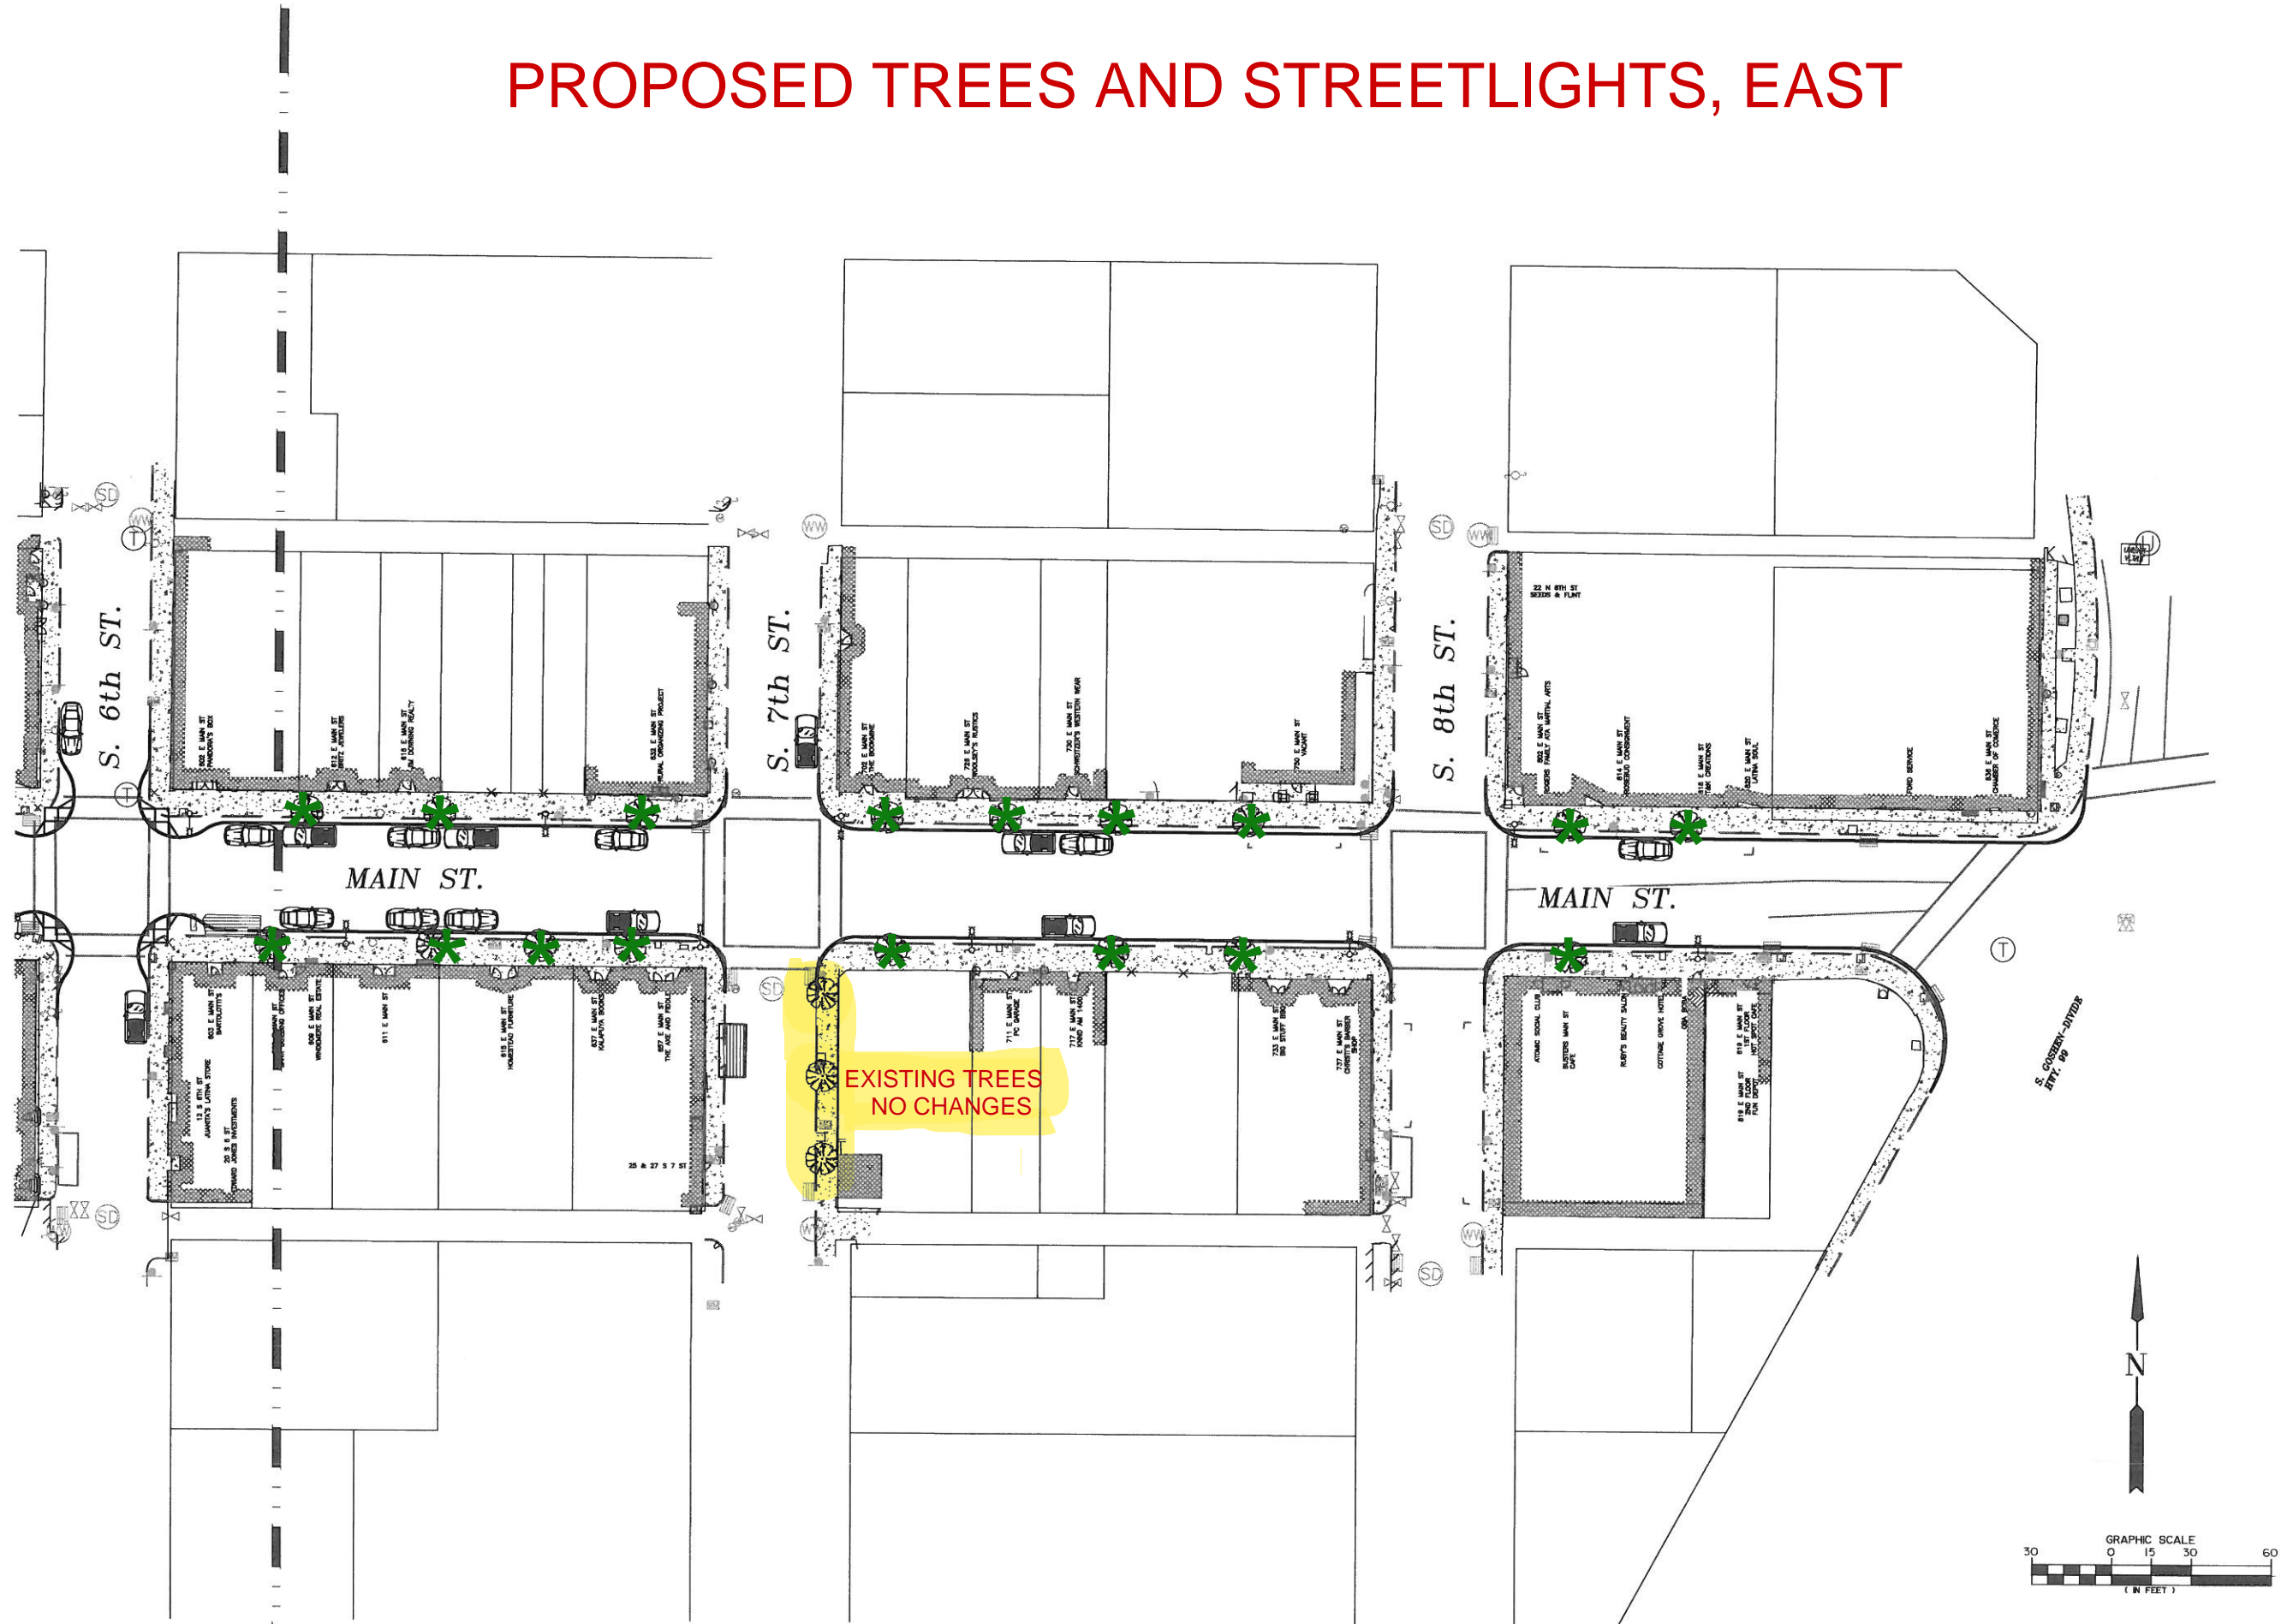

LAYOUT OF IMPROVEMENTS IS PRELIMINARY AND SUBJECT TO NECESSARY ADJUSTMENTS BASED ON VARIABLES DURING THE DESIGN PROCESS.