

PRELIMINARY
NOT FOR CONSTRUCTION

project title:

EAST MAIN STREET IMPROVEMENTS
E MAIN STREET & S 6TH STREET
COTTAGE GROVE, OREGON


revisions:

date: JAN. 13, 2023
drawn by: KS
designer: NP
project no: 22-001H


**BULB-OUT
OPTIONS**

sheet:

C-1

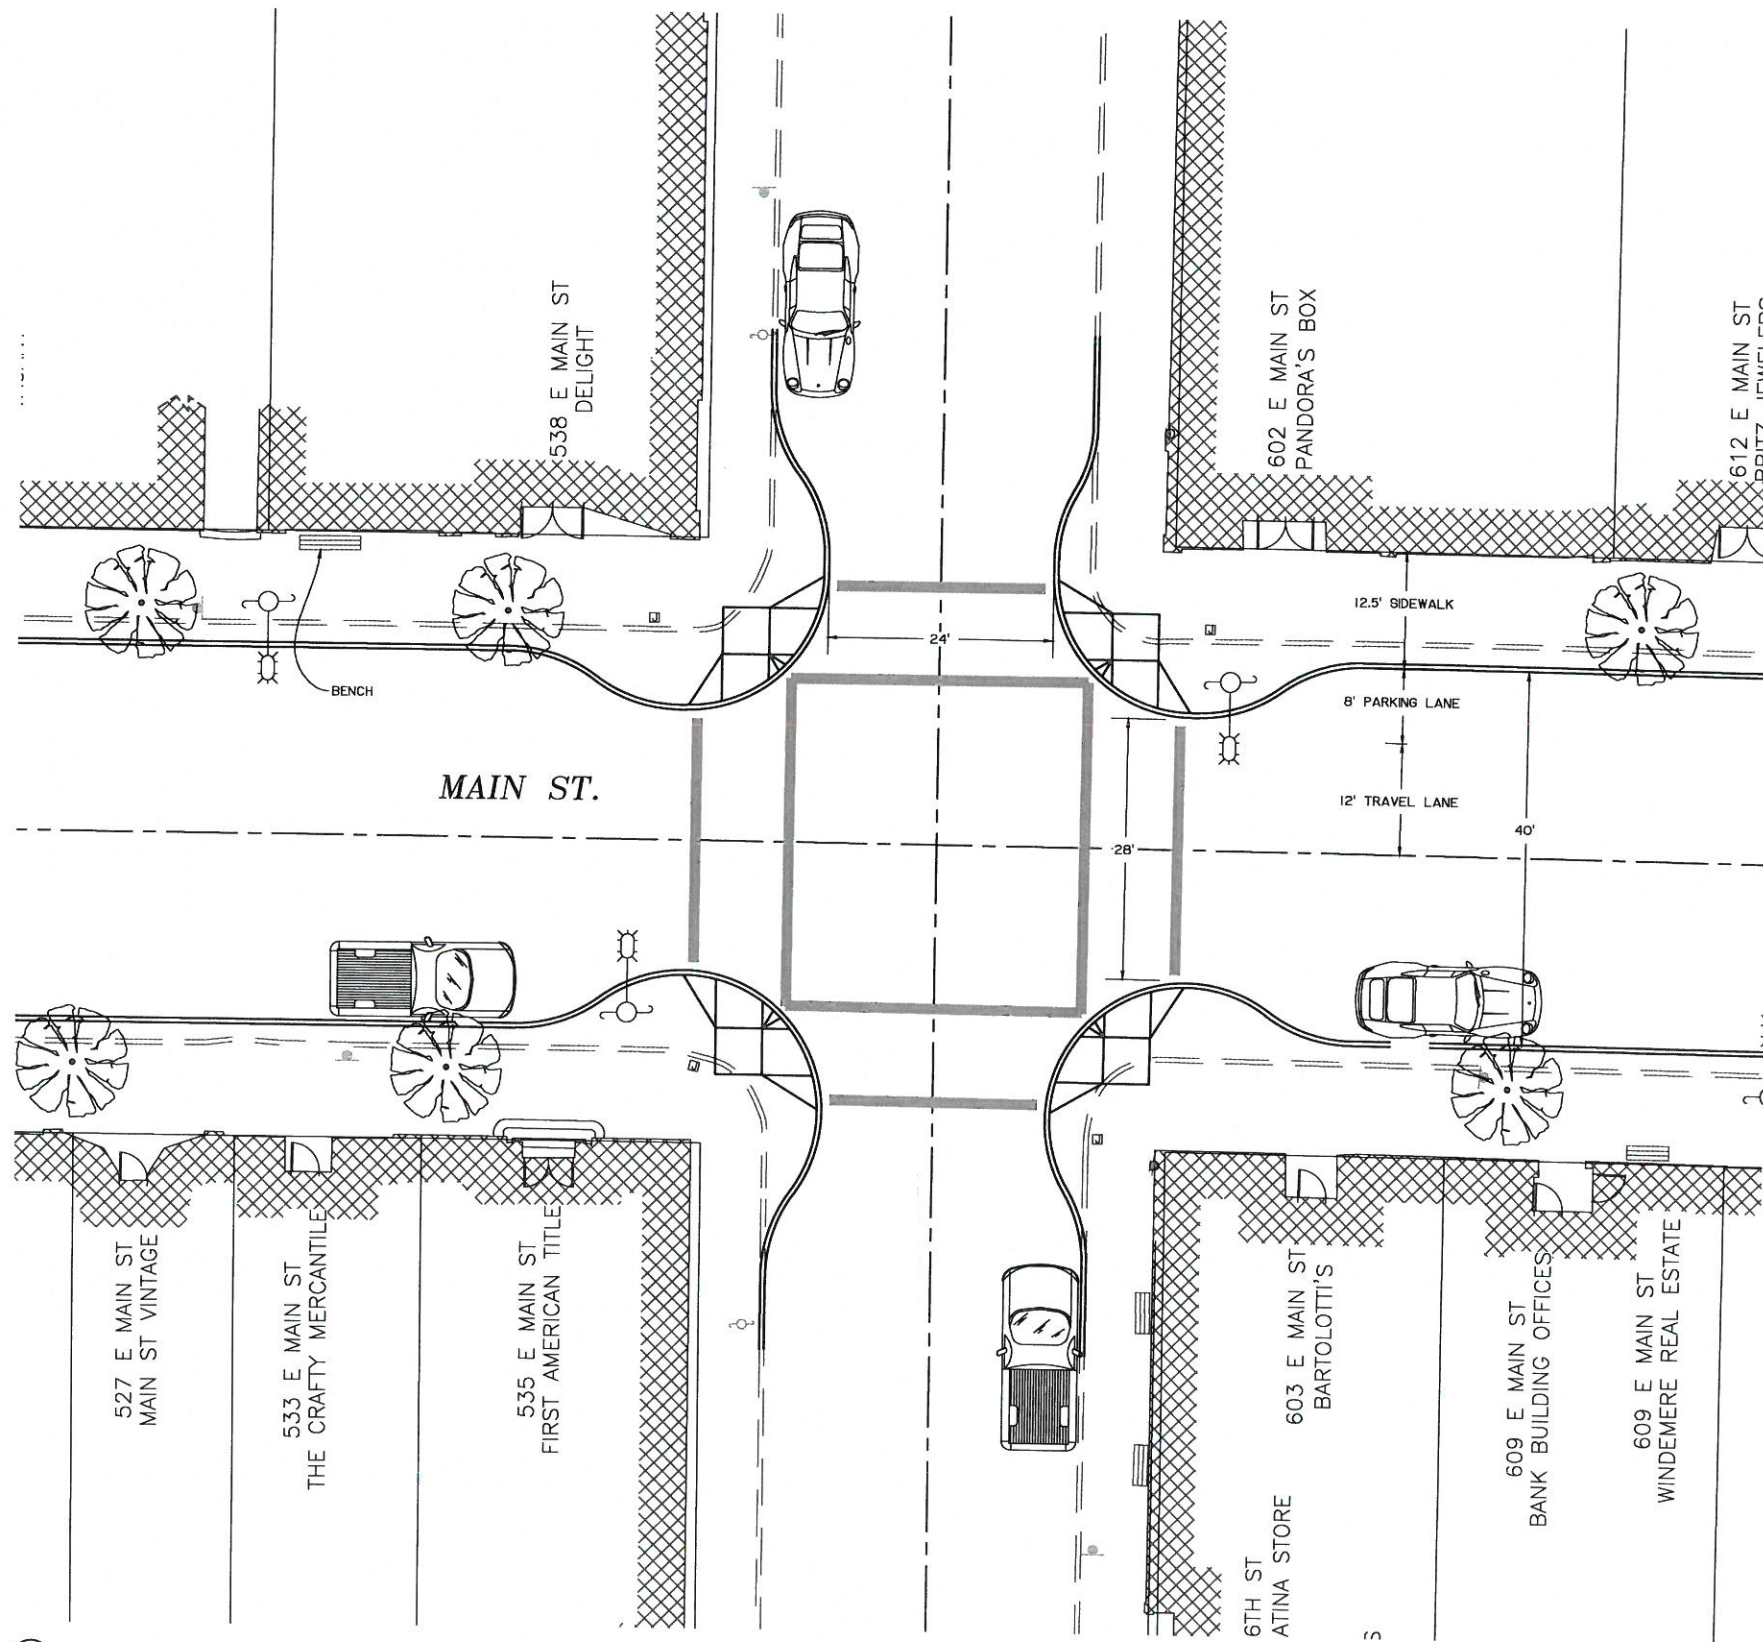


① BUMP-OUT ON BOTH STREETS

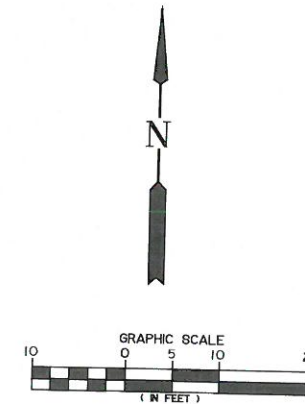


LAYOUT OF IMPROVEMENTS IS PRELIMINARY AND SUBJECT TO NECESSARY
ADJUSTMENTS BASED ON VARIABLES DURING THE DESIGN PROCESS.

2:\2023\22-001H Cottage Grove Main St\Drawings\22-001H Main Street Layout_L1.dwg 1/13/2023 1:20 PM RZAWES

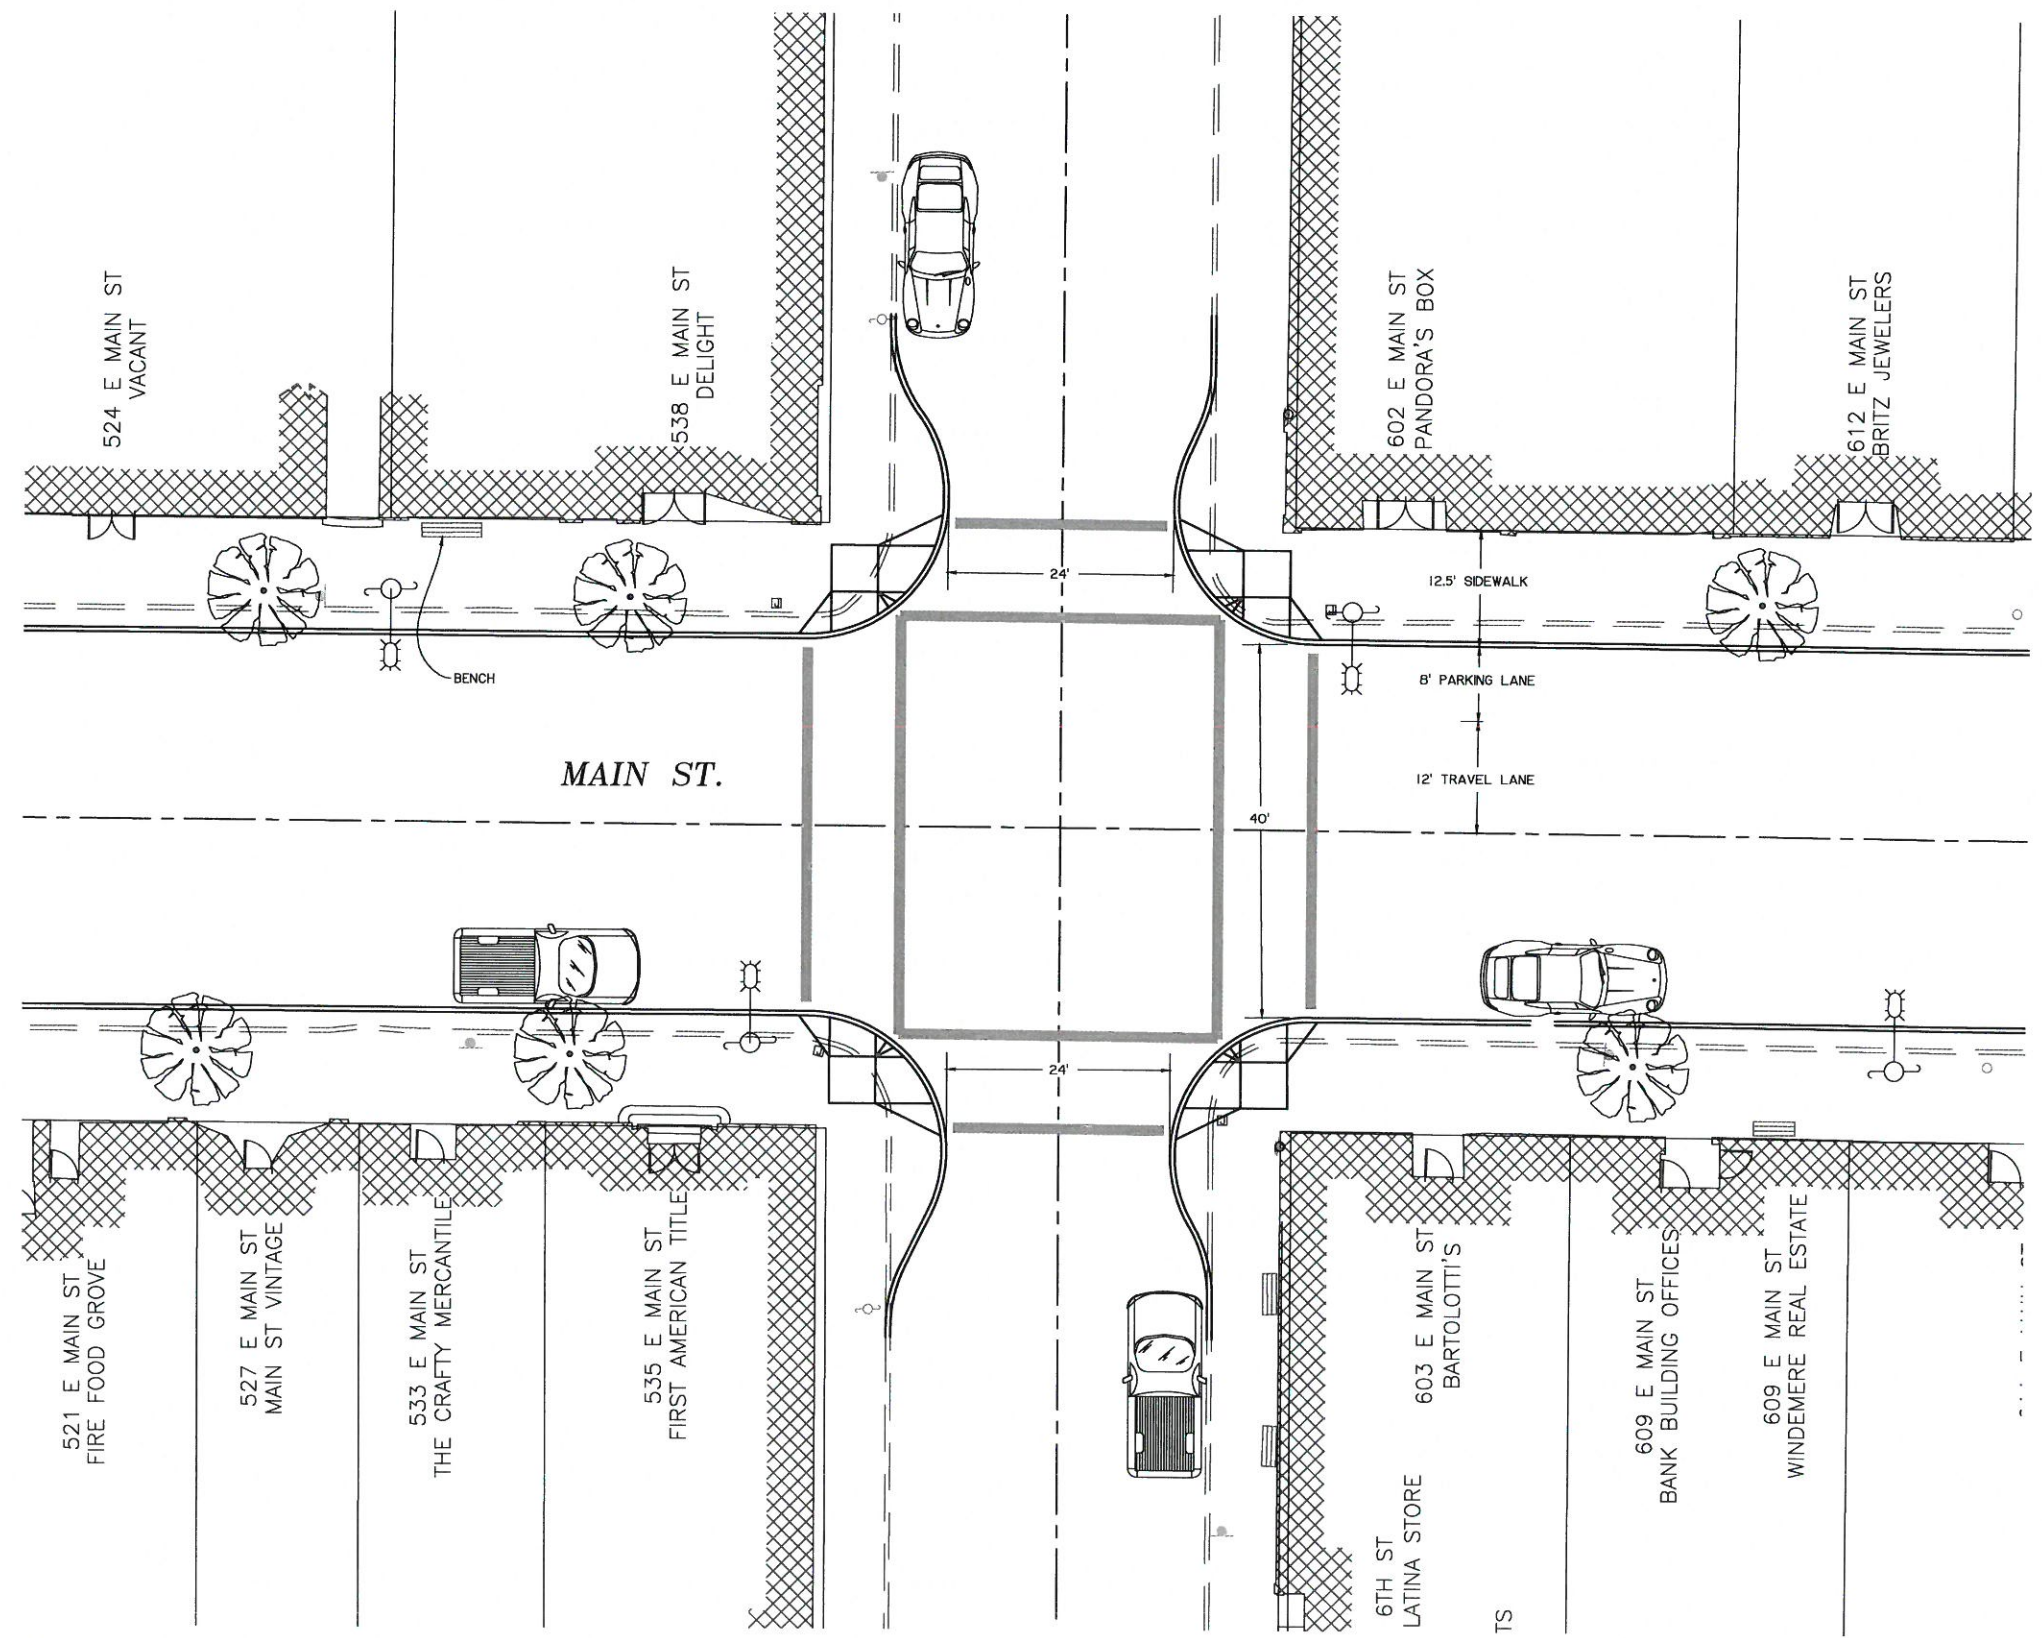

1 BUMPOUT ON SIDE STREET ONLY

LAYOUT OF IMPROVEMENTS IS PRELIMINARY AND SUBJECT TO NECESSARY ADJUSTMENTS BASED ON VARIABLES DURING THE DESIGN PROCESS.

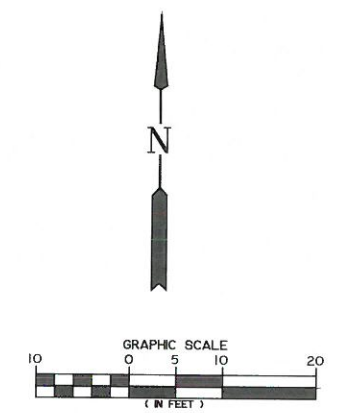

PRELIMINARY
NOT FOR CONSTRUCTION

project title:

EAST MAIN STREET IMPROVEMENTS
 E MAIN STREET & S 6TH STREET
 COTTAGE GROVE, OREGON

revisions:

date: JAN. 13, 2023
 drawn by: KS
 designer: NP
 project no.: 22-001H

BULB-OUT
OPTIONS

sheet: **C-2**

PRELIMINARY
NOT FOR CONSTRUCTION

project title:



EAST MAIN STREET IMPROVEMENTS
E MAIN STREET & S 6TH STREET
COTTAGE GROVE, OREGON

revisions:

date: JAN. 13, 2023
drawn by: KS
designer: NP
project no.: 22-001H

**BULB-OUT
OPTIONS**

sheet: **C-3**

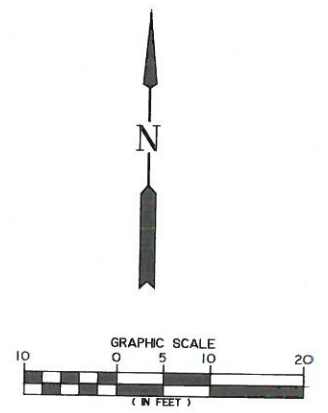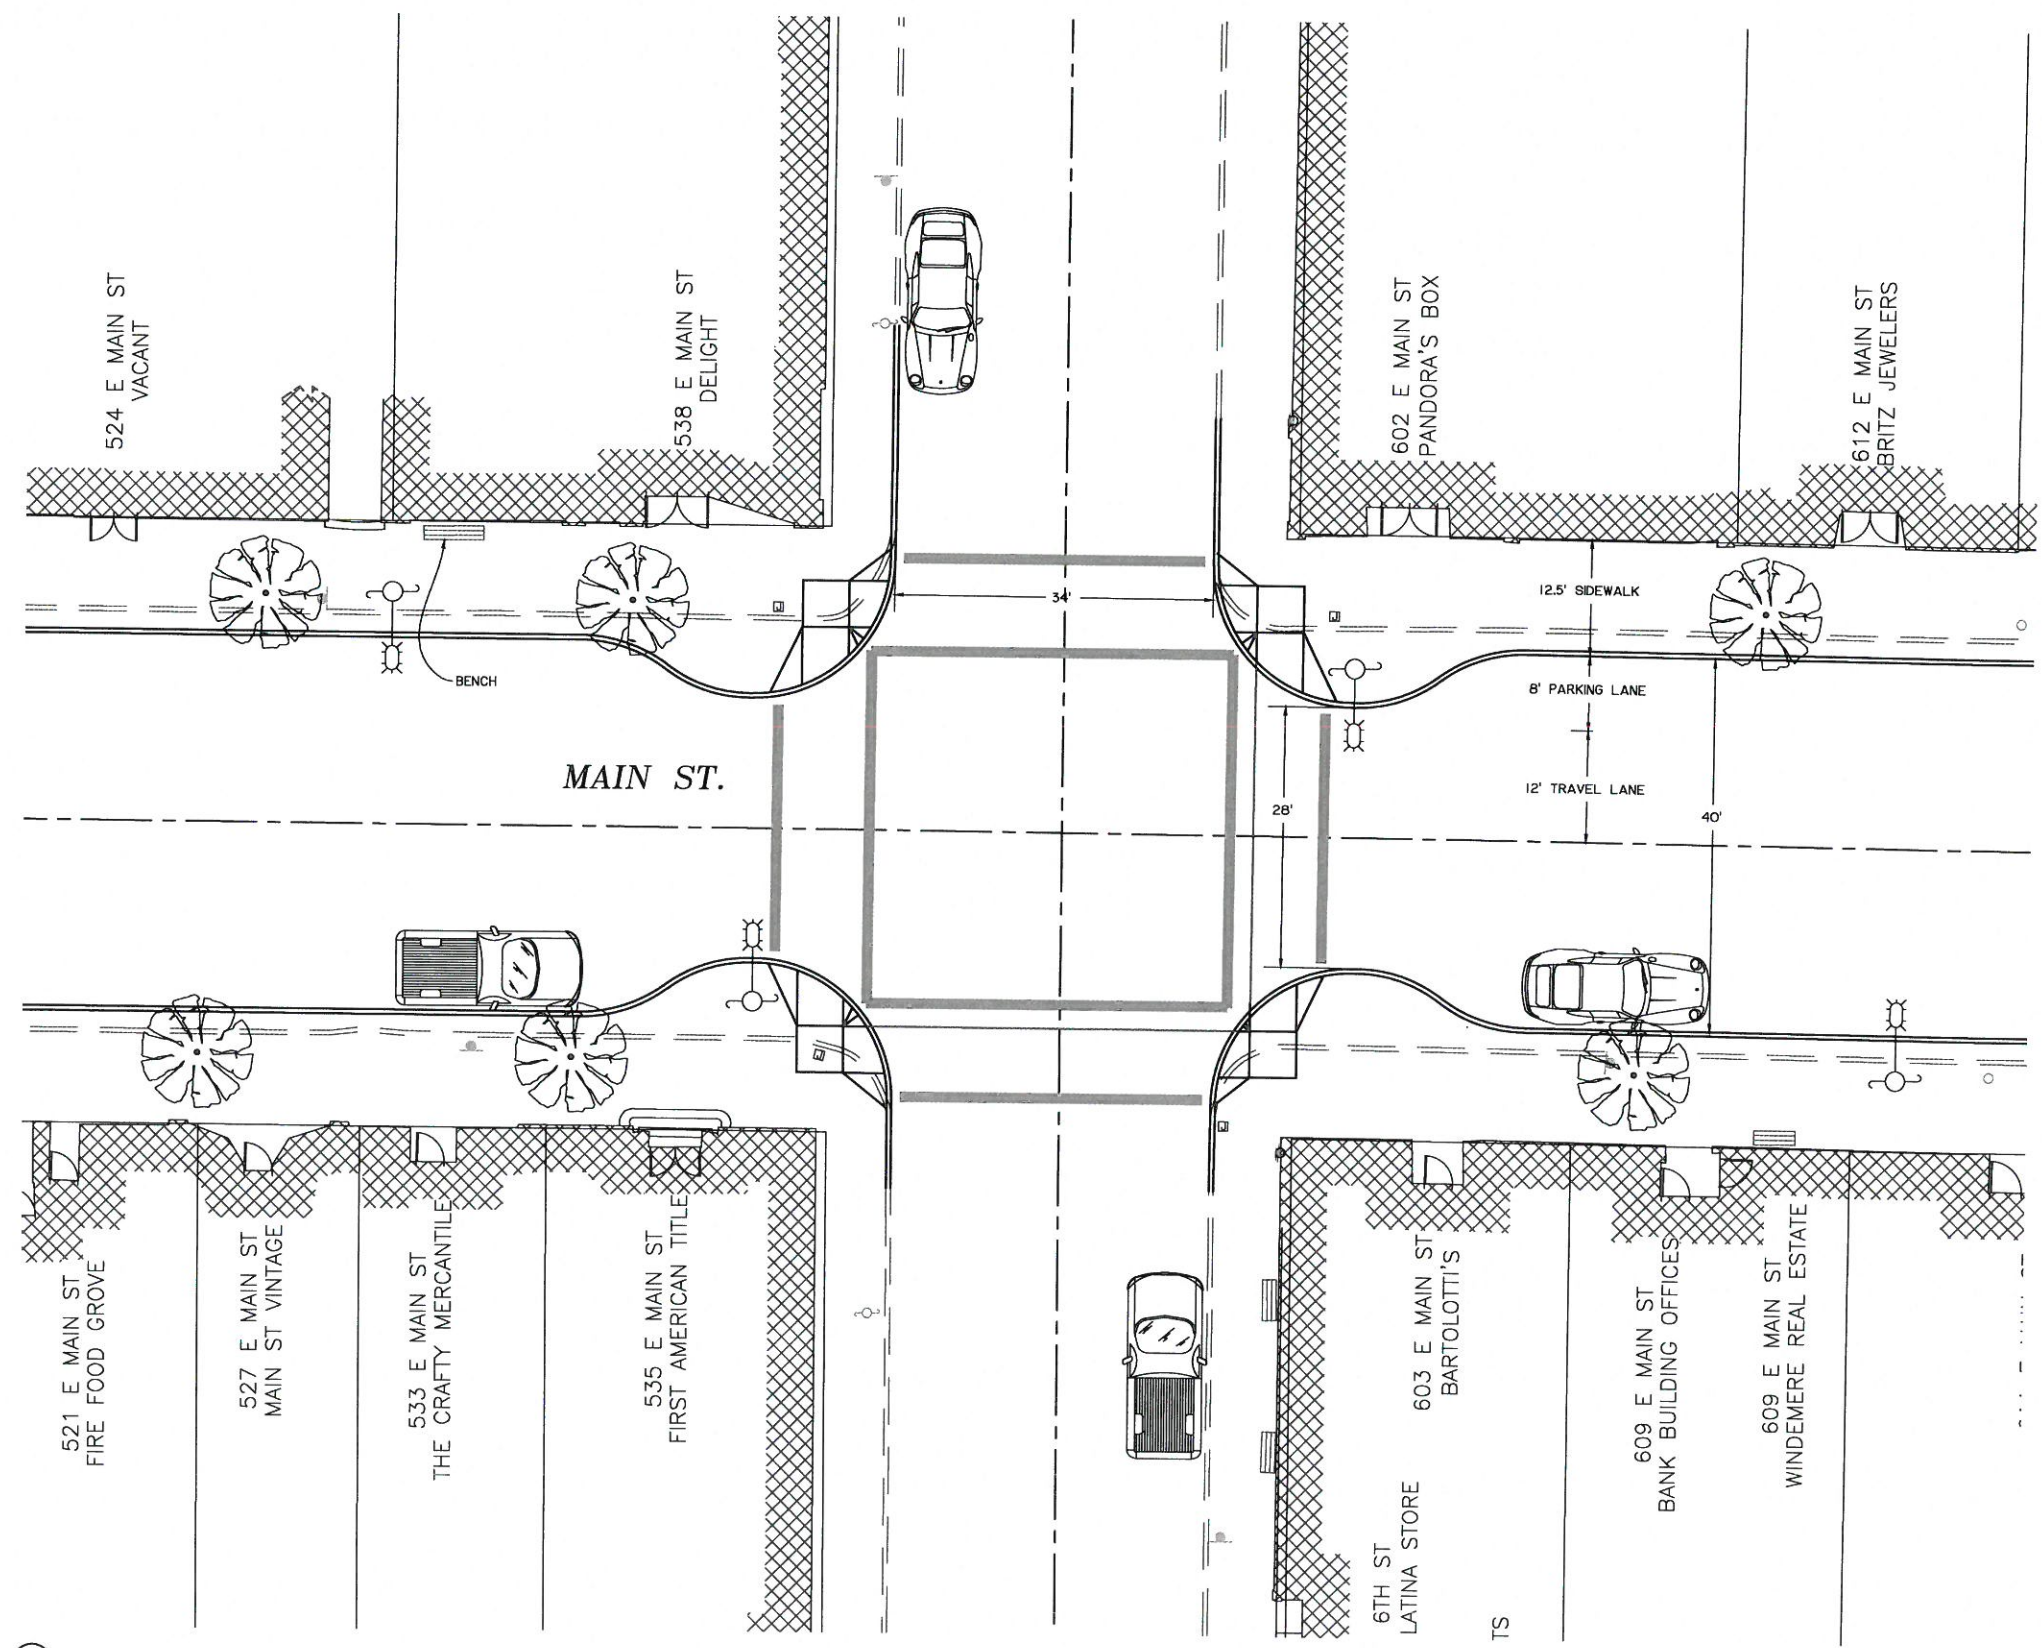

1 BUMP-OUT ON MAIN STREET ONLY

LAYOUT OF IMPROVEMENTS IS PRELIMINARY AND SUBJECT TO NECESSARY
ADJUSTMENTS BASED ON VARIABLES DURING THE DESIGN PROCESS.

PRELIMINARY
 NOT FOR CONSTRUCTION

project title:

EAST MAIN STREET IMPROVEMENTS

E MAIN STREET & S 6TH STREET
 COTTAGE GROVE, OREGON


revisions:

date: JAN. 11, 2023
 drawn by: DH
 designer: NP
 project no: 22-001H


**AUTOTURN
 SU-40 &
 40' SCHOOL BUS**

sheet: **AT-1**


AASHTO SU-40 DELIVERY VEHICLE. CURB EXTENSIONS ON MAIN AND SIDE STREETS.

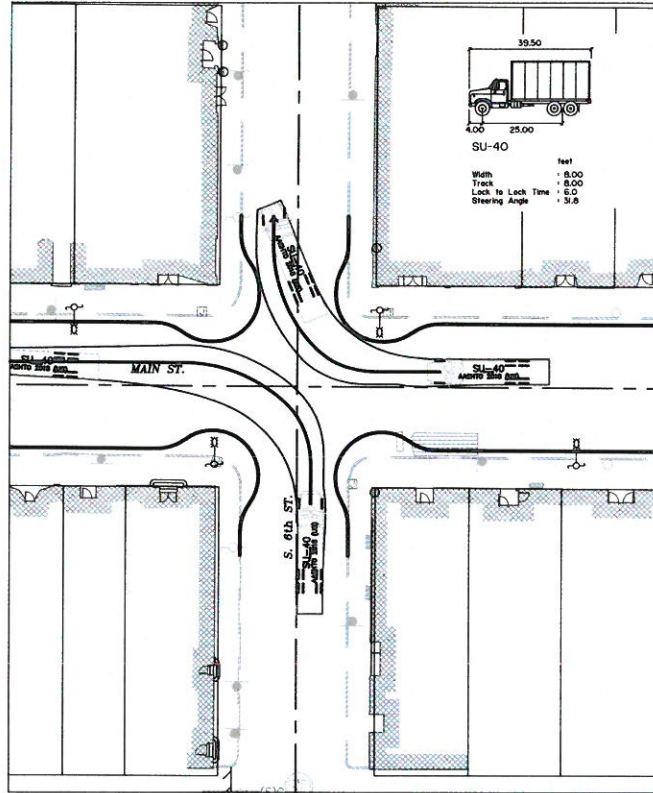


AASHTO SU-40 DELIVERY VEHICLE. W/OVER STEER, CURB EXTENSIONS ON SIDE STREET ONLY.

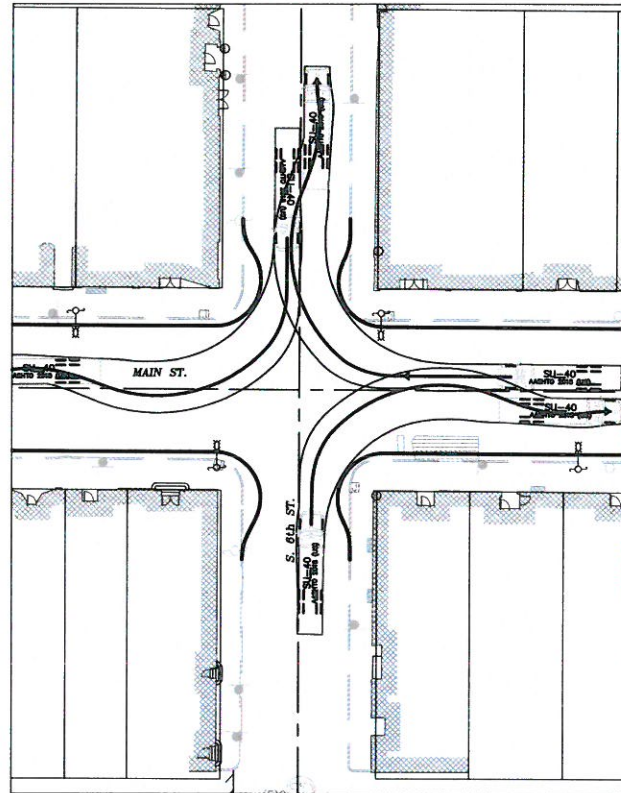


AASHTO SU-40 DELIVERY VEHICLE. W/OVER STEER. CURB EXTENSIONS ON MAIN STREET ONLY.

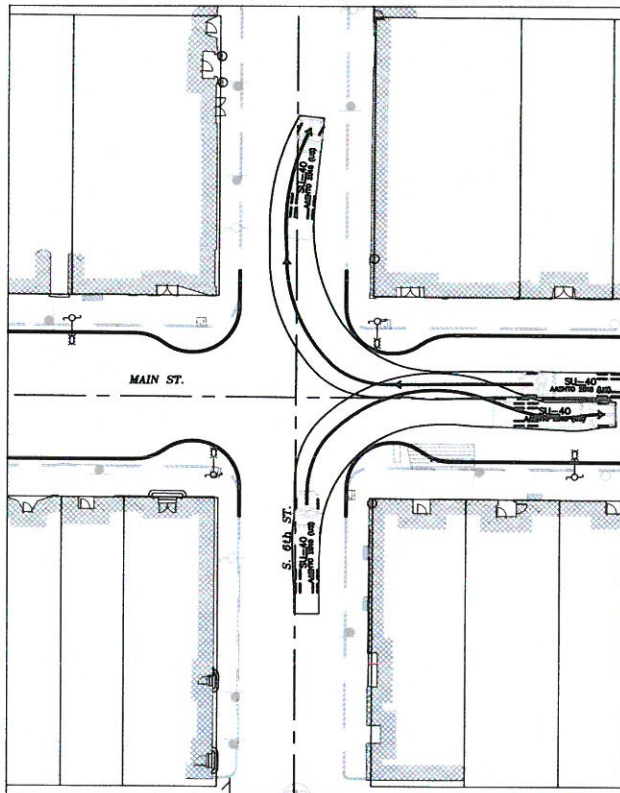



AASHTO 40' SCHOOL BUS. CURB EXTENSIONS ON MAIN AND SIDE STREETS

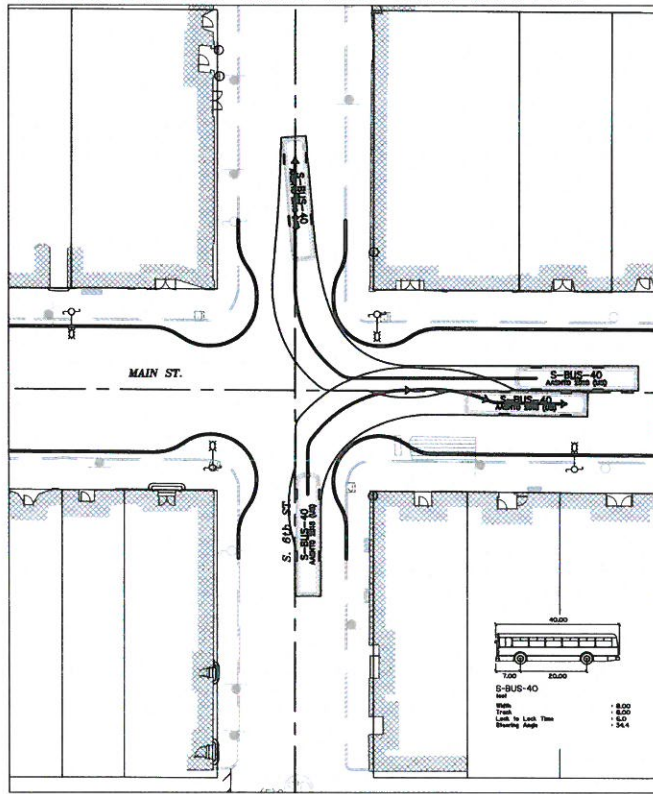

AASHTO 40' SCHOOL BUS. CURB EXTENSIONS ON SIDE STREET ONLY.

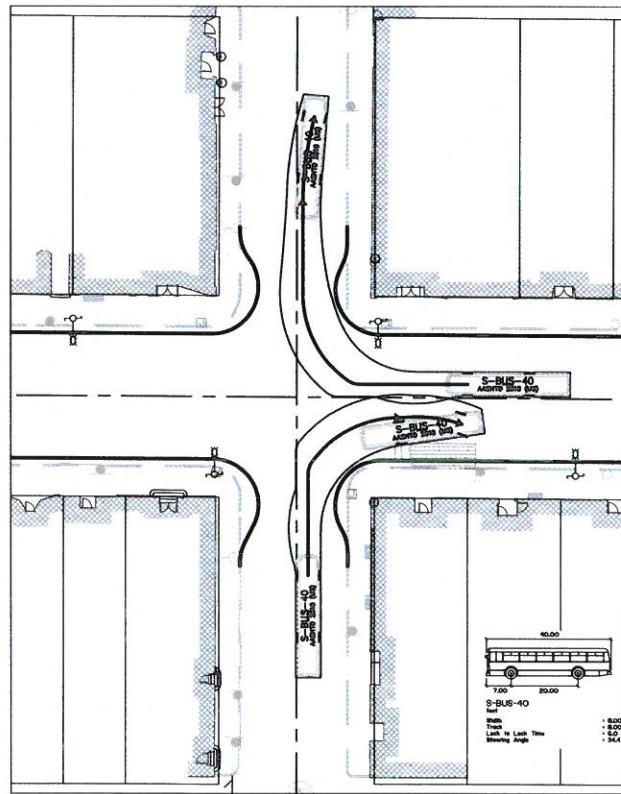


AASHTO 40' SCHOOL BUS. CURB EXTENSIONS ON MAIN STREET ONLY.

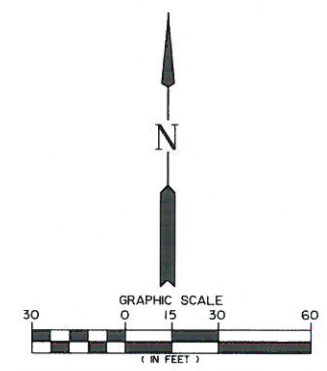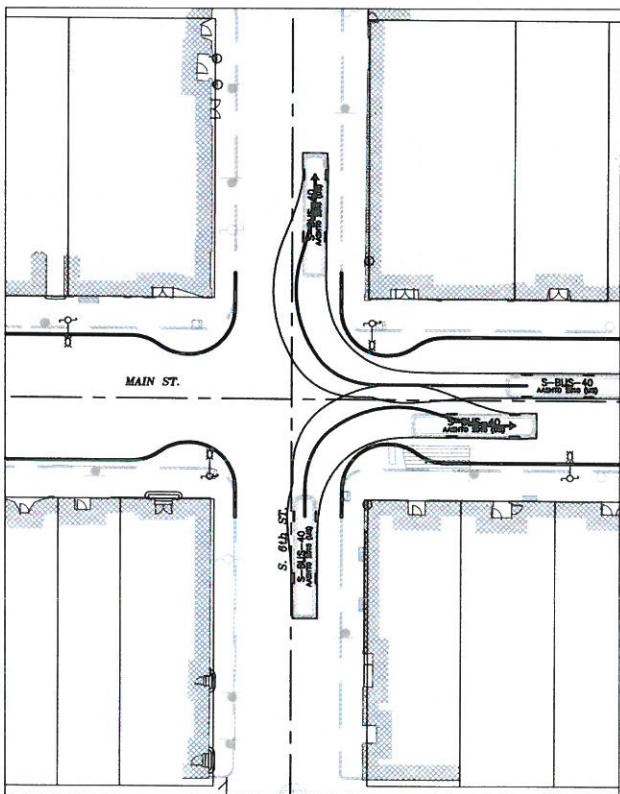


Z:\2022\22-001H Cottage Grove Main St\22-001H Main Street Layout_AT1.dwg /1/12/2023 12:04 PM DANH
 copyright © 2012 Branch Engineering, Inc.


**AASHTO WB-50 TRACTOR-TRAILER VEHICLE.
CURB EXTENSIONS ON MAIN AND SIDE STREET**

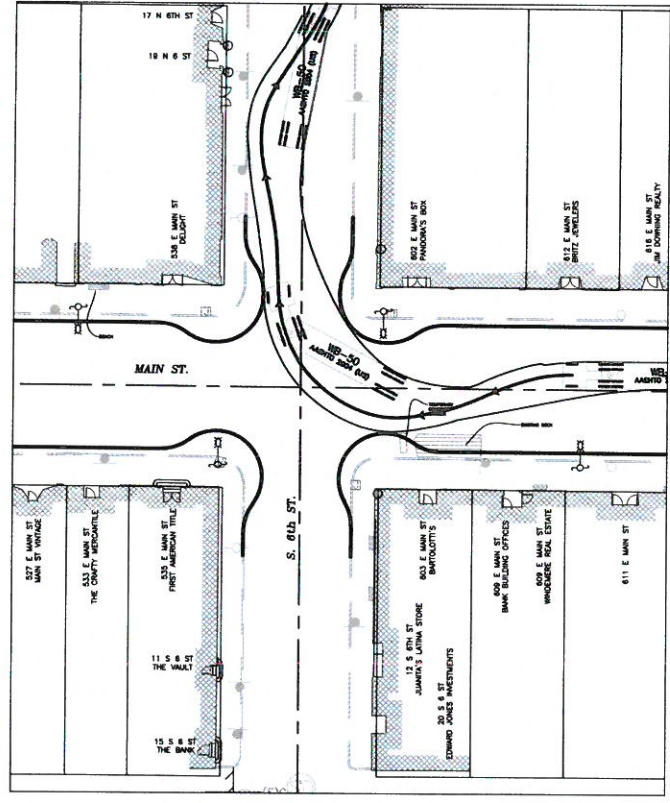



**AASHTO WB-50 TRACTOR-TRAILER WITH OVERSEER.
CURB EXTENSIONS ON SIDE STREETS ONLY**

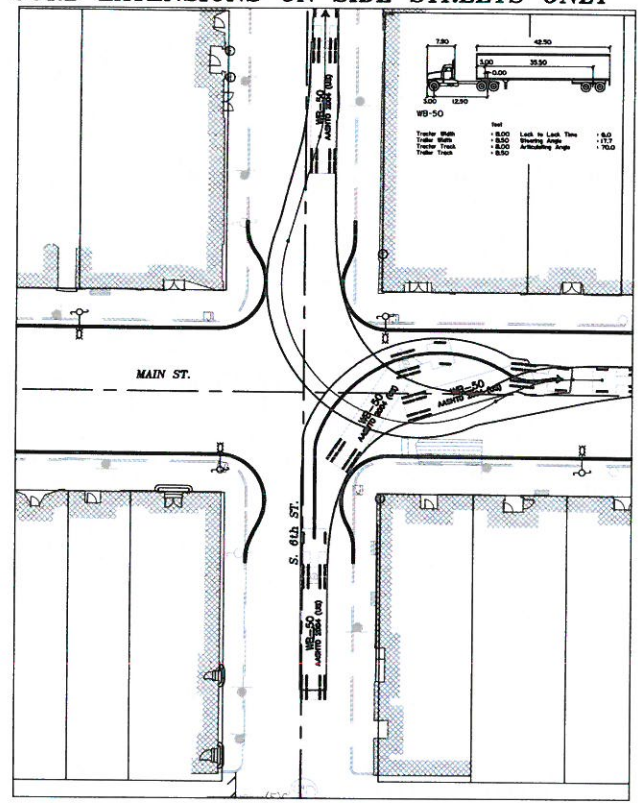

**AASHTO WB-50 TRACTOR-TRAILER. CURB
EXTENSIONS ON MAIN STREET ONLY**

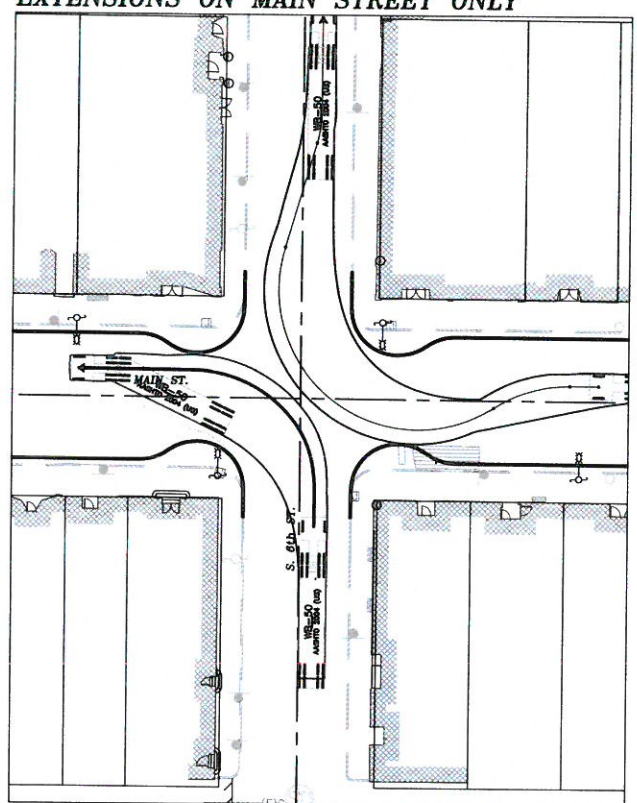

**AASHTO WB-50 TRACTOR TRAILER W/OVERSTEER.
CURB EXTENSIONS ON MAIN AND SIDE STREET**

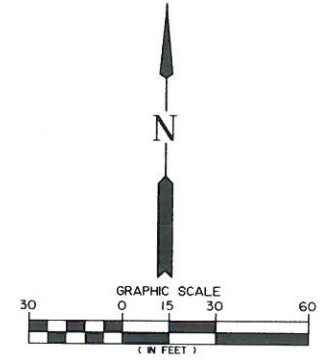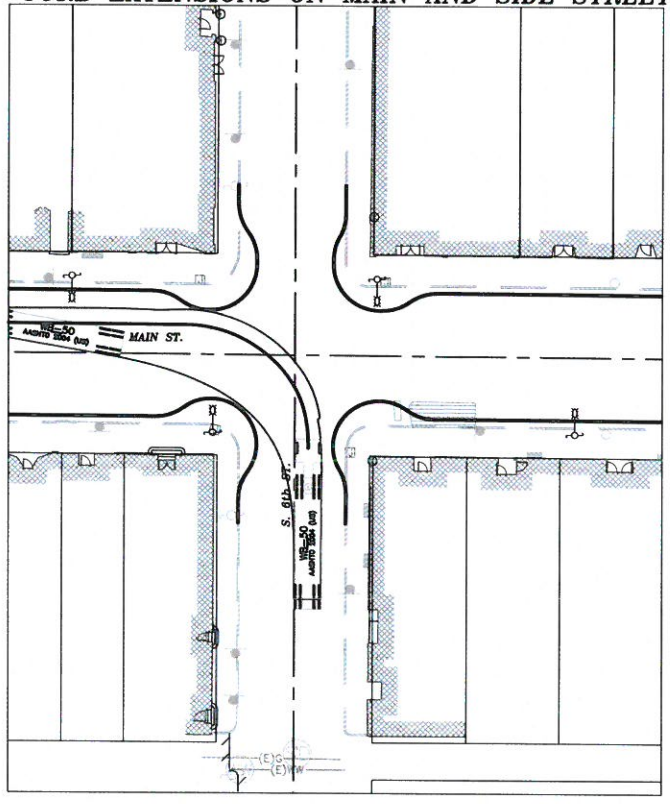

PRELIMINARY
NOT FOR CONSTRUCTION

project title:

EAST MAIN STREET IMPROVEMENTS
E MAIN STREET & S 6TH STREET
COTTAGE GROVE, OREGON

revisions:

date: JAN. 11, 2023
drawn by: DH
designer: NP
project no: 22-001H
**AUTOTURN
WB-50**

sheet: **AT-2**

Z:\2022\22-001H Cottage Grove Main St\Autoturn\22-001H Main Street Layout_DWg.dwg / 12/2023 12:04 PM DANH